


VICINITY MAP - N.T.S.

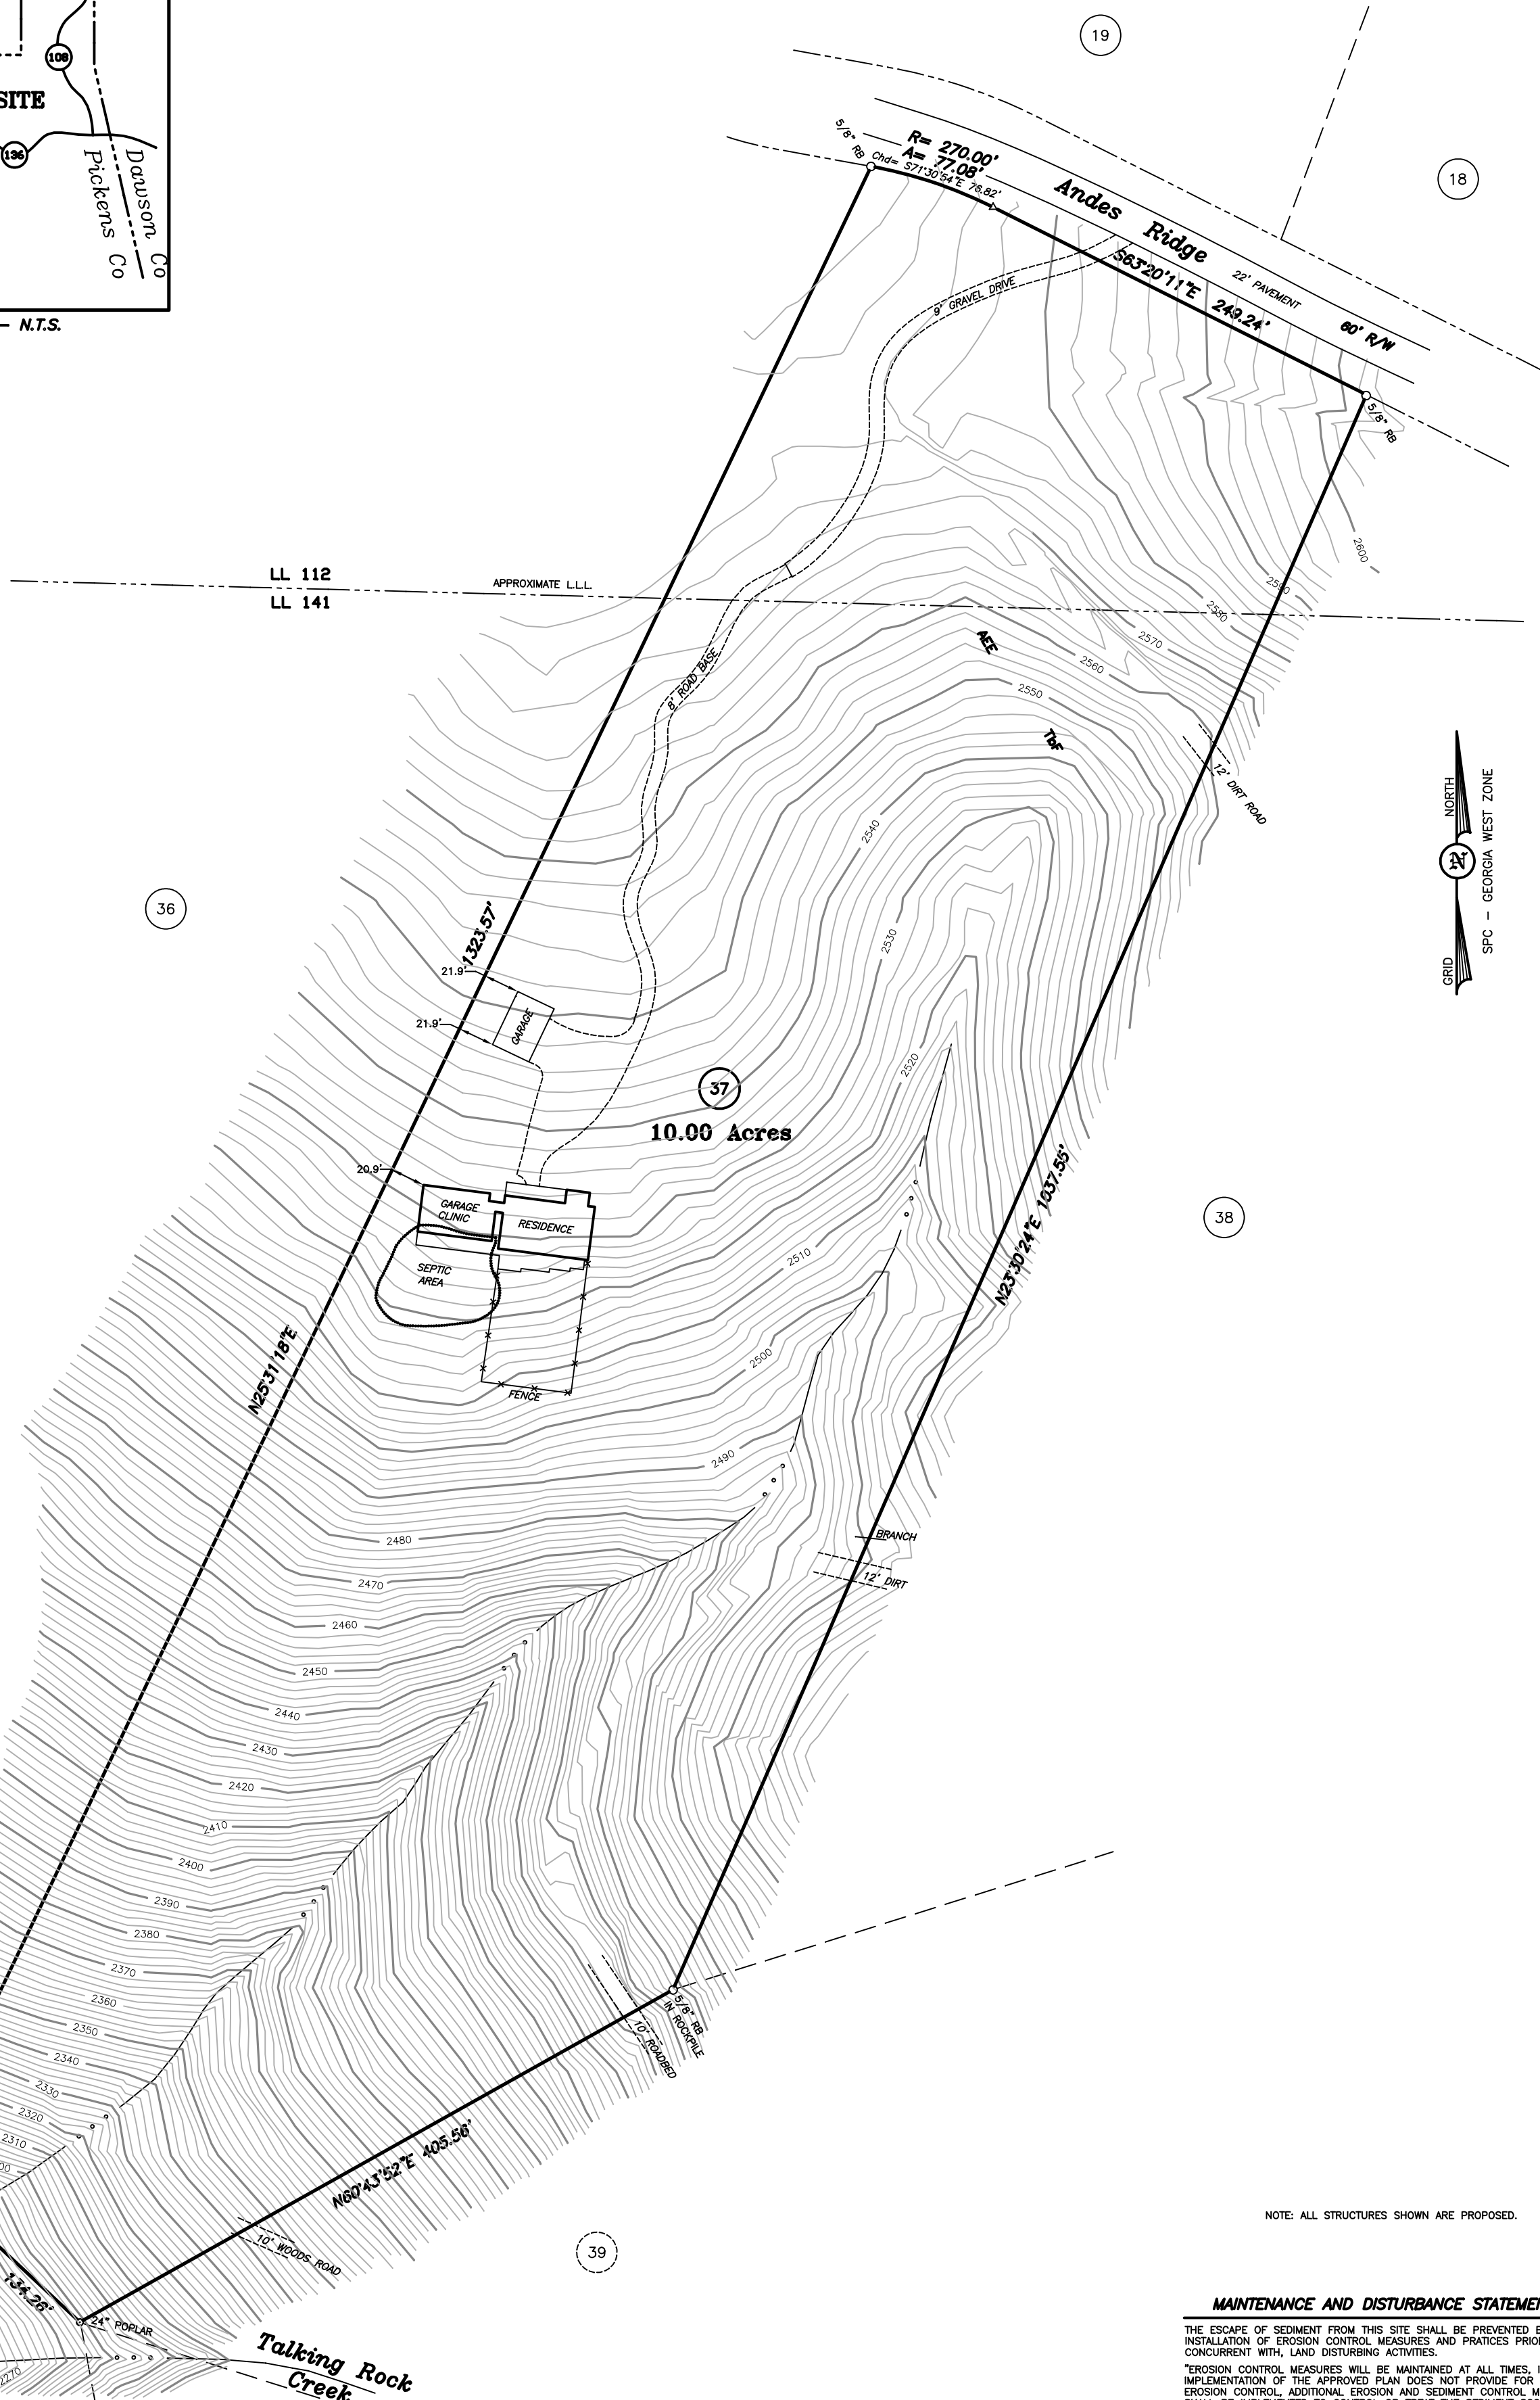

NOTE: ALL STRUCTURES SHOWN ARE PROPOSED.

**MAINTENANCE AND DISTURBANCE STATEMENTS**

THE ESCAPE OF SEDIMENT FROM THIS SITE SHALL BE PREVENTED BY THE INSTALLATION OF EROSION CONTROL MEASURES AND PRACTICES PRIOR TO, OR CONCURRENT WITH, LAND DISTURBING ACTIVITIES.

EROSION CONTROL MEASURES WILL BE MAINTAINED AT ALL TIMES, IF FULL IMPLEMENTATION OF THE APPROVED PLAN DOES NOT PROVIDE FOR EFFECTIVE EROSION CONTROL. ADDITIONAL EROSION AND SEDIMENT CONTROL MEASURES SHALL BE IMPLEMENTED TO CONTROL OR TREAT THE SEDIMENT SCOURGE.

CONCEPT PLAN FOR:  
**Mike Levitt**  
LOT 37, THE HIGHLANDS AT CLEAR CREEK, PHASE ONE  
LAND LOT(S) - 112 & 141  
DISTRICT - 5th SECTION - 2nd  
CO - PICKENS STATE - GEORGIA  
DATE - JUNE 1, 2004  
**Chastain & Associates, P.C.**  
LAND SURVEYING and PLANNING  
P.O. Box 1624 - Ellijay, Georgia 30540  
Phone: (706) 276-7528  
PLOT FILE: 204D18 SHEET 1 OF 1

**LEGEND**

|                             |                  |                   |
|-----------------------------|------------------|-------------------|
| ○ (RB) - IRON PIN           | ⊠ - FIRE HYDRANT | ⊠ - UTILITY VALVE |
| ○ (DTP) - OPEN TOP PIPE     | ⊠ - UTILITY POLE | ⊠ - TELE PEDESTAL |
| ○ (CTP) - CRIMP TOP PIPE    | ⊠ - WELL         | ⊠ - POWER BOX     |
| ● (IPS) - IRON PIN SET      | ⊠ - WATER METER  | ⊠ - SPRING HEAD   |
| ● - TREE                    | ---              | ---               |
| △ - COMPUTED POSITION       | ---              | ---               |
| ⊠ (MON) - MONUMENT          | ---              | ---               |
| DB/pg - DEED BOOK & PAGE    | ---              | ---               |
| PS/pg - PLAT BOOK & PAGE    | ---              | ---               |
| N/F - NOW OR FORMERLY       | ---              | ---               |
| P/L - PROPERTY LINE         | ---              | ---               |
| C/L - CENTERLINE            | ---              | ---               |
| PP - UTILITY POLE           | ---              | ---               |
| PVMT - PAVEMENT             | ---              | ---               |
| GRVL - GRAVEL               | ---              | ---               |
| P.O.B. - POINT OF BEGINNING | ---              | ---               |

MONUMENT DIMENSION ARE OUTSIDE/OVERALL DIMENSIONS ALL IPS ARE 5/8" REBAR UNLESS OTHERWISE NOTED

